
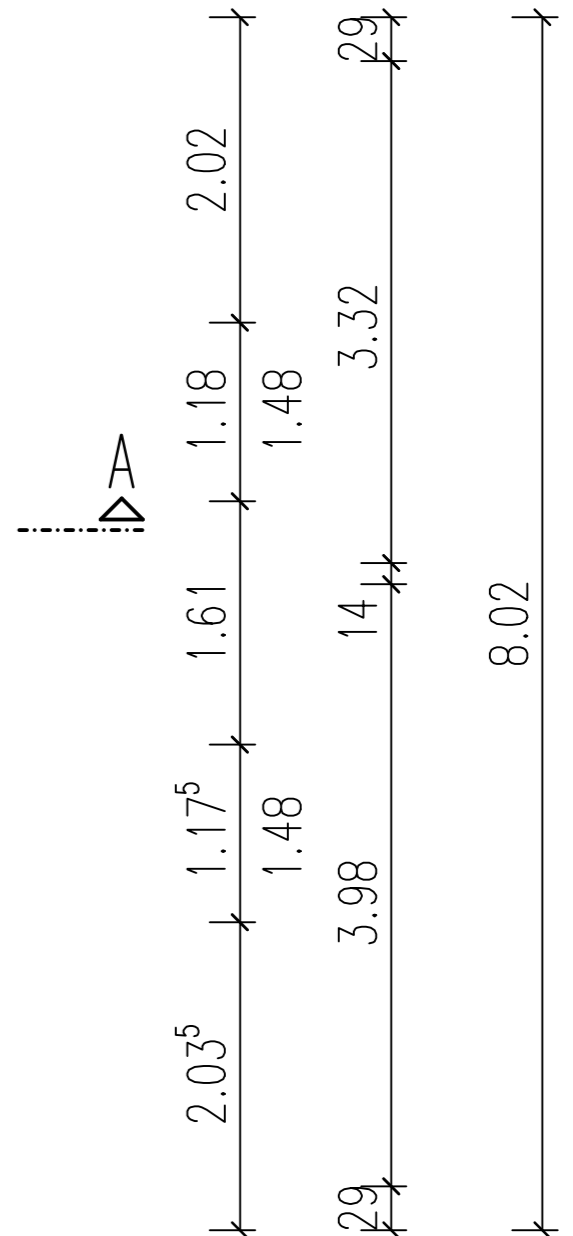
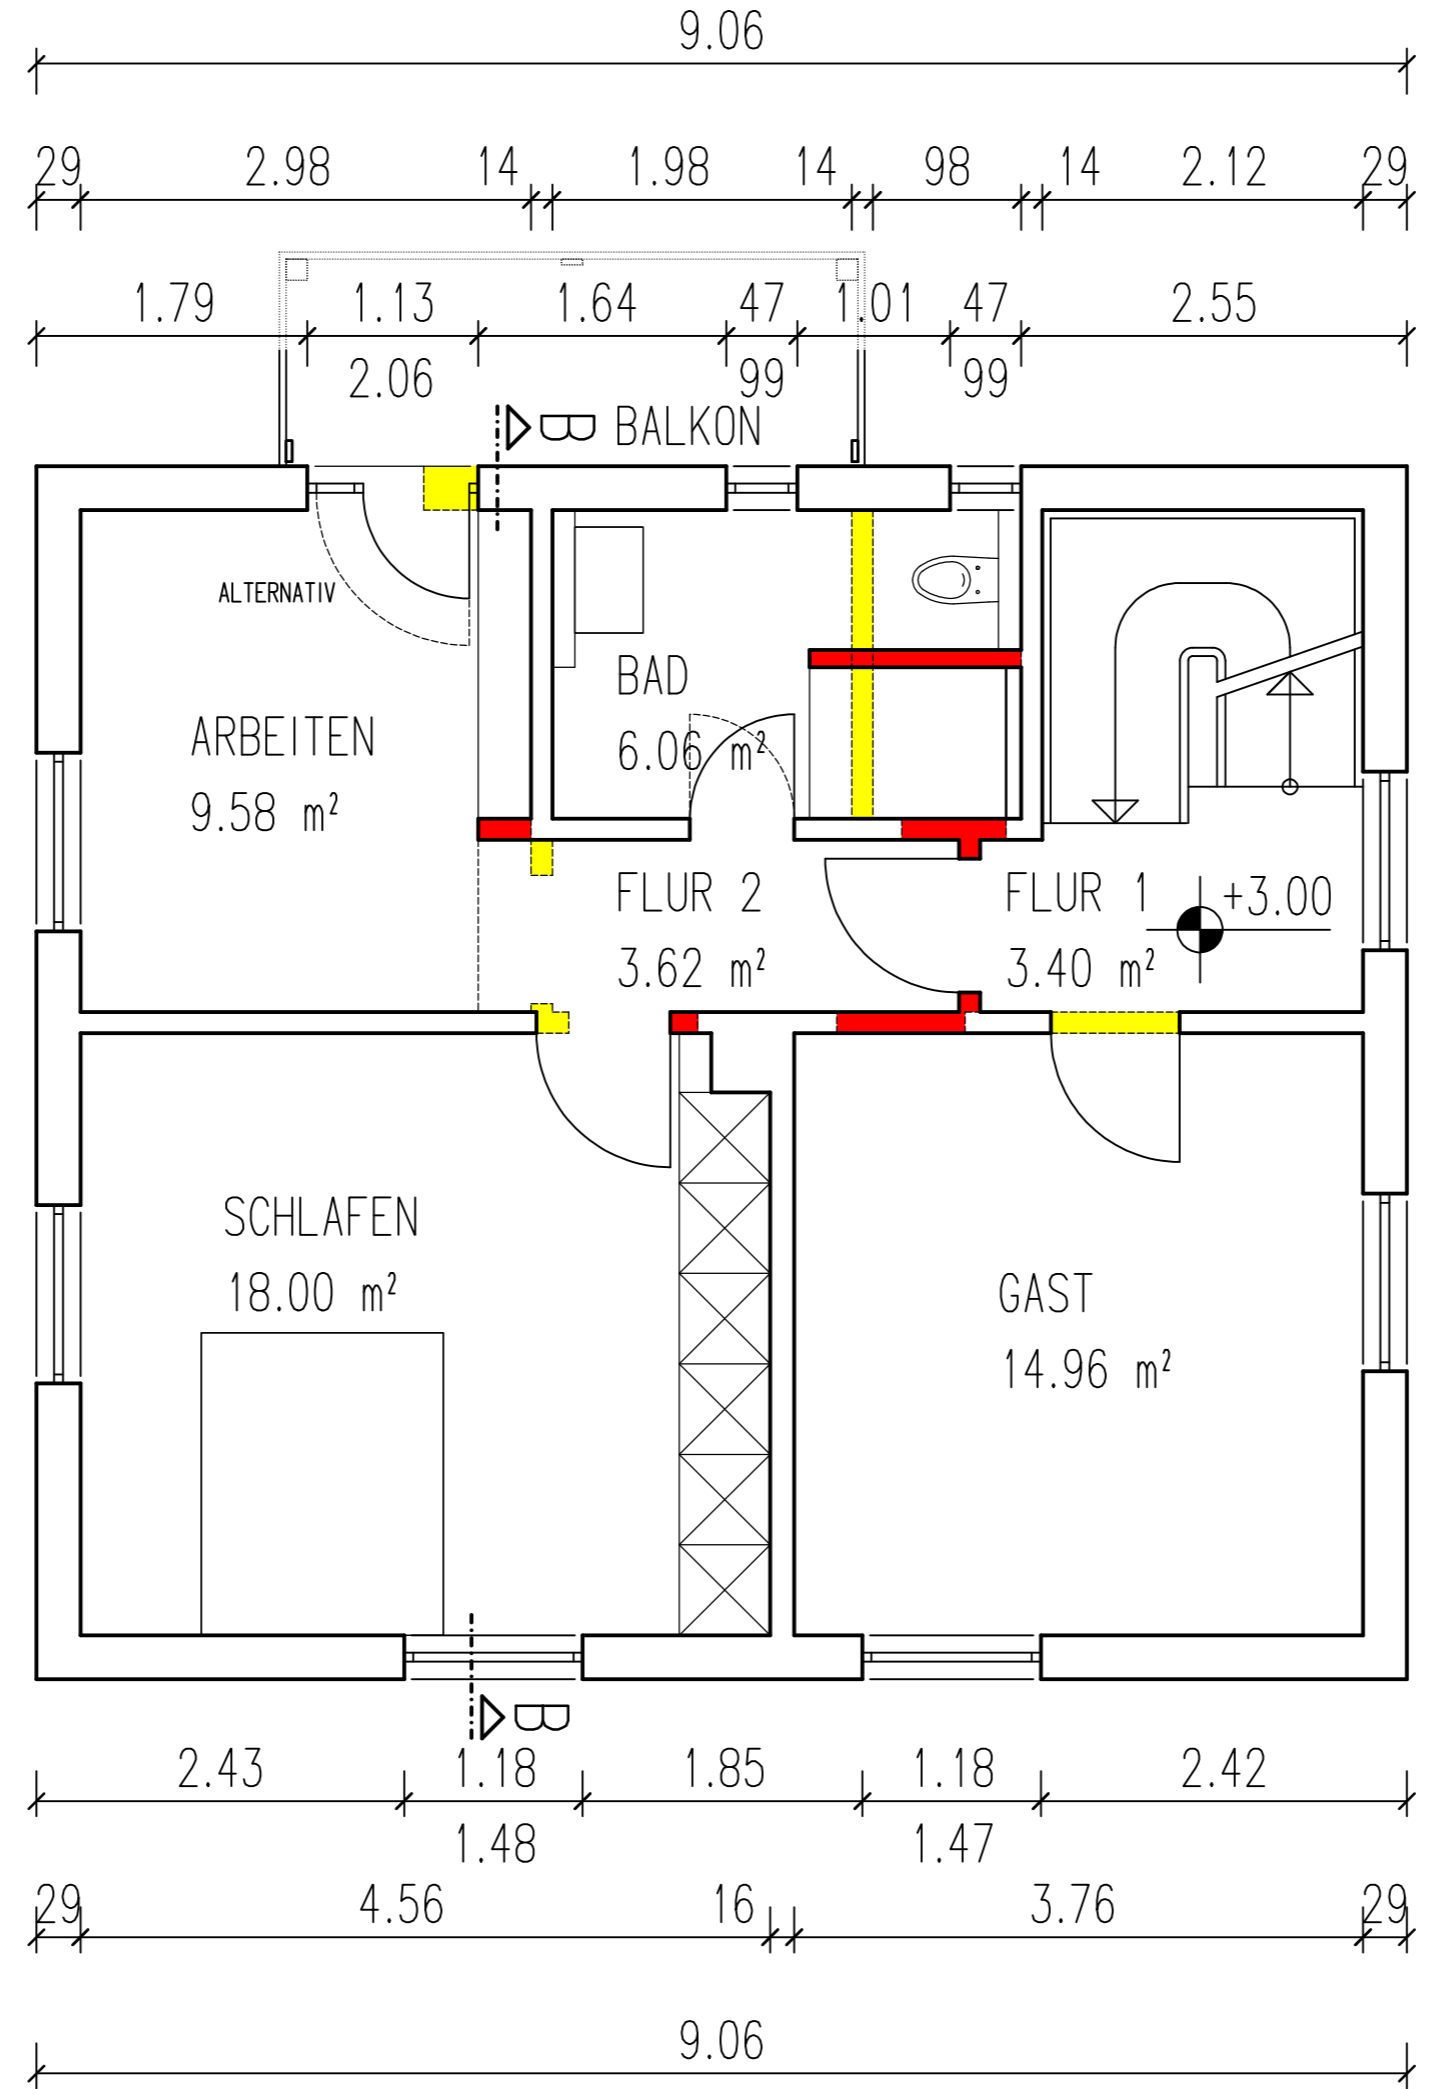


ENTWURF

L E G E N D E	
	BESTAND
	ABBRUCH
	NEU

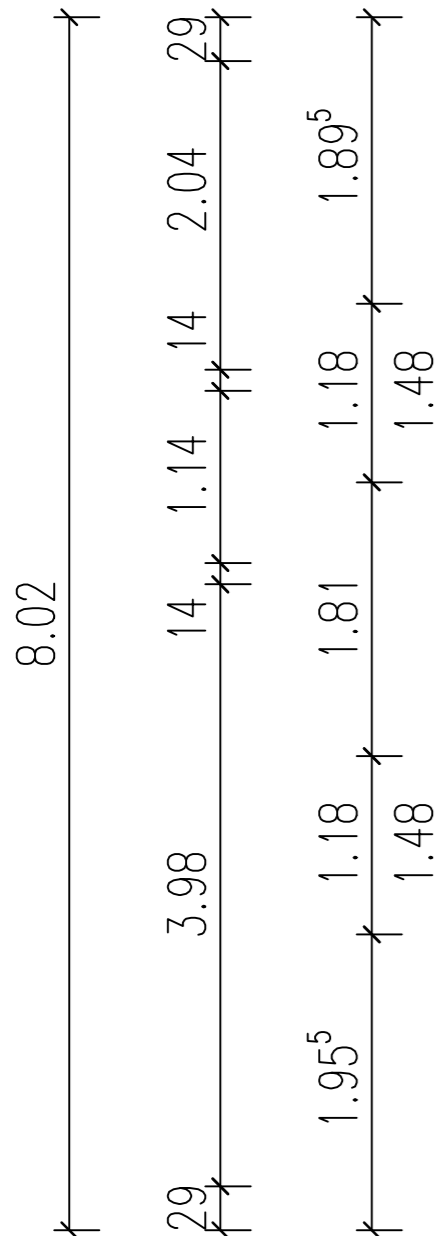

OBERGESCHOSS

VARIANTE **4**

BV.ZISGEN
 MAINZER STR.12
 BUDENHEIM
 GRUNDRISS OG
 BL.4 M.1:50
 27.11.18